




二层平面图 1:100

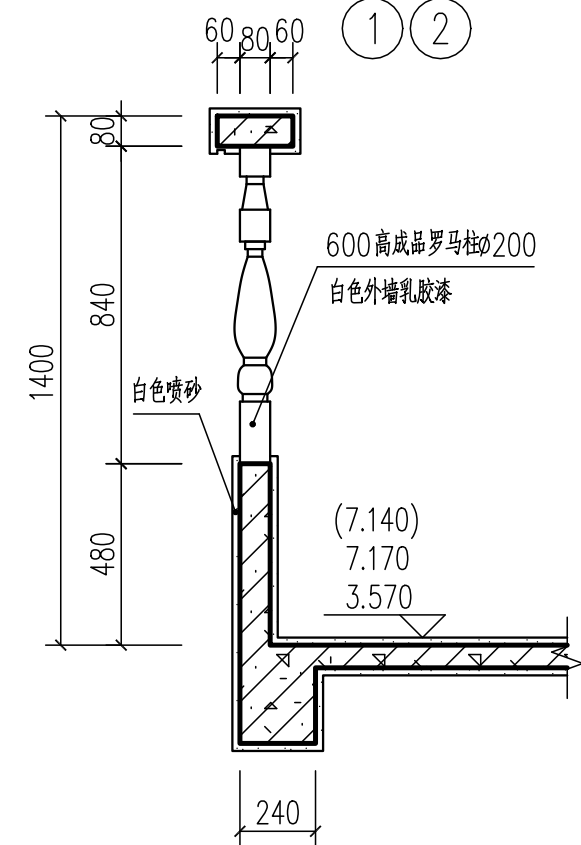


1 1:20

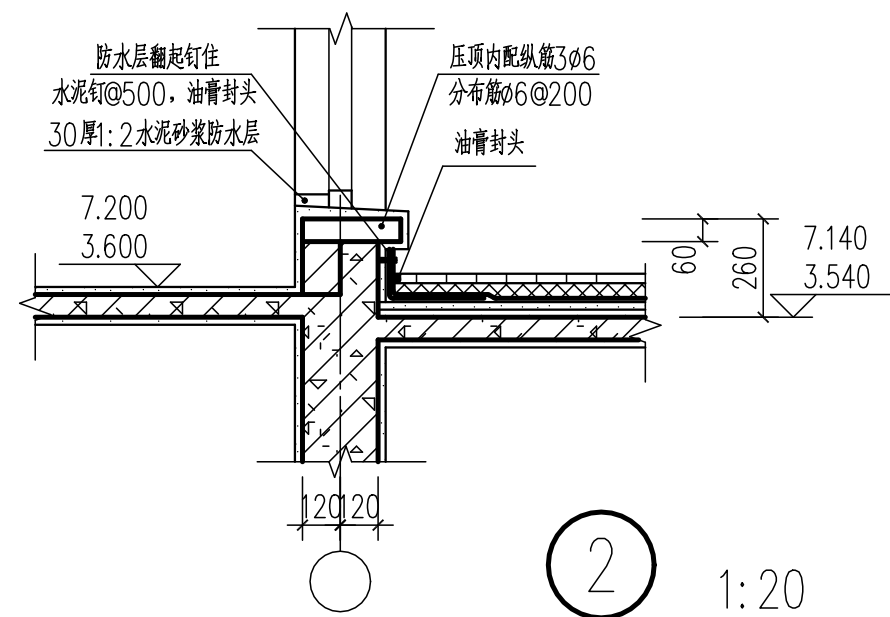

2 1:20

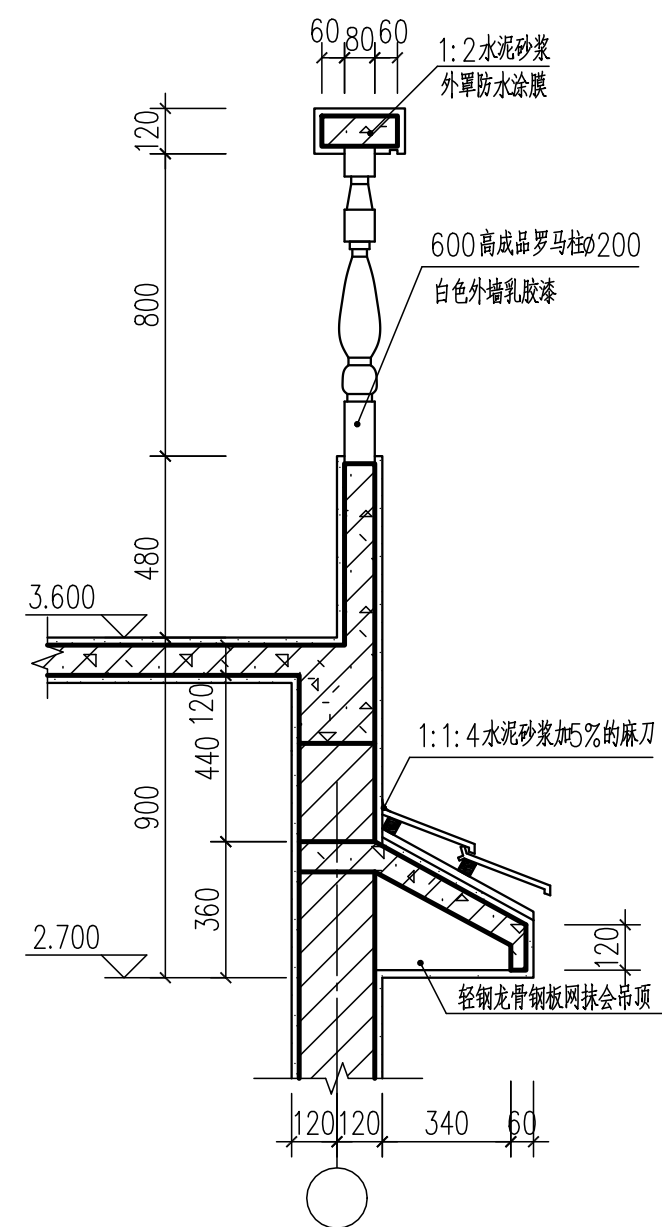

4 1:20

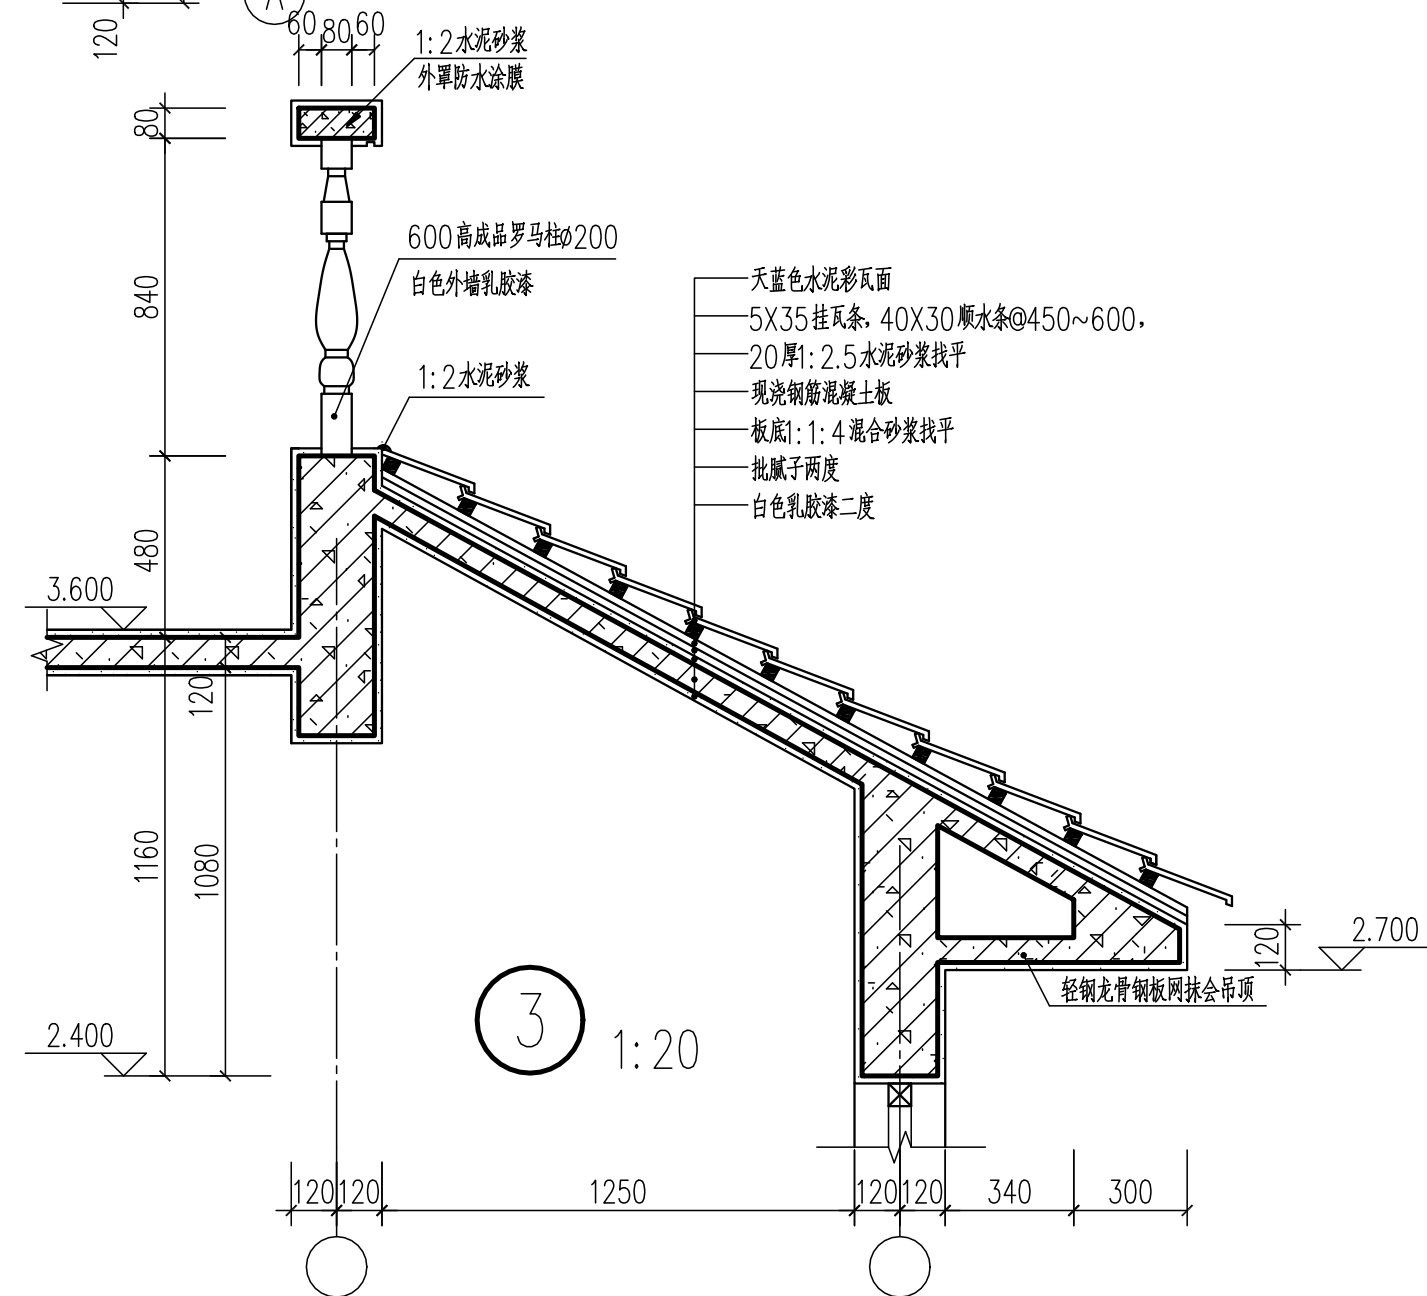

3 1:20

二层平面图		比例	1:100、1:20
		图号	建施-02
制图	任务三附图	全国职业院校技能大赛	