
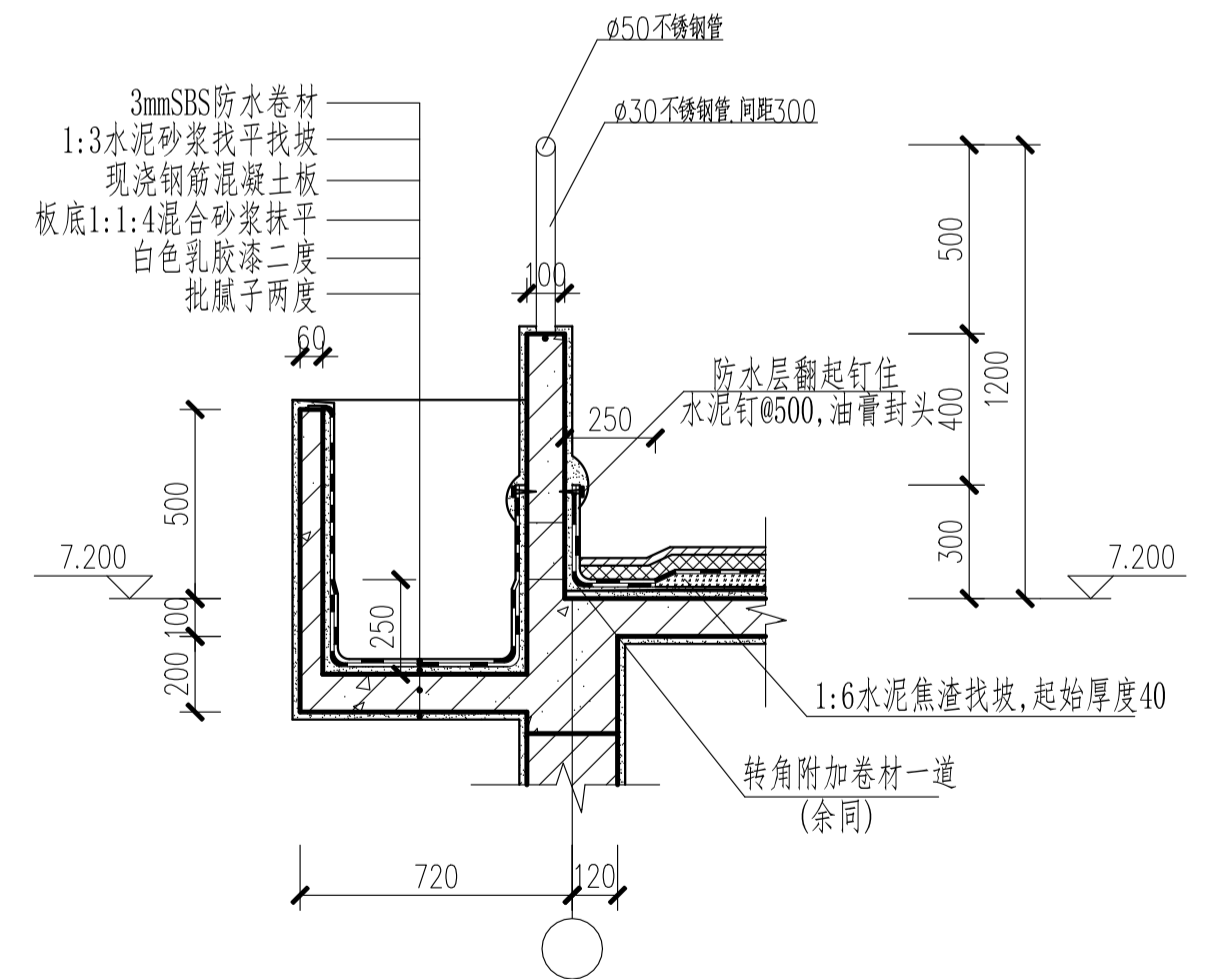


三层平面图 1:100

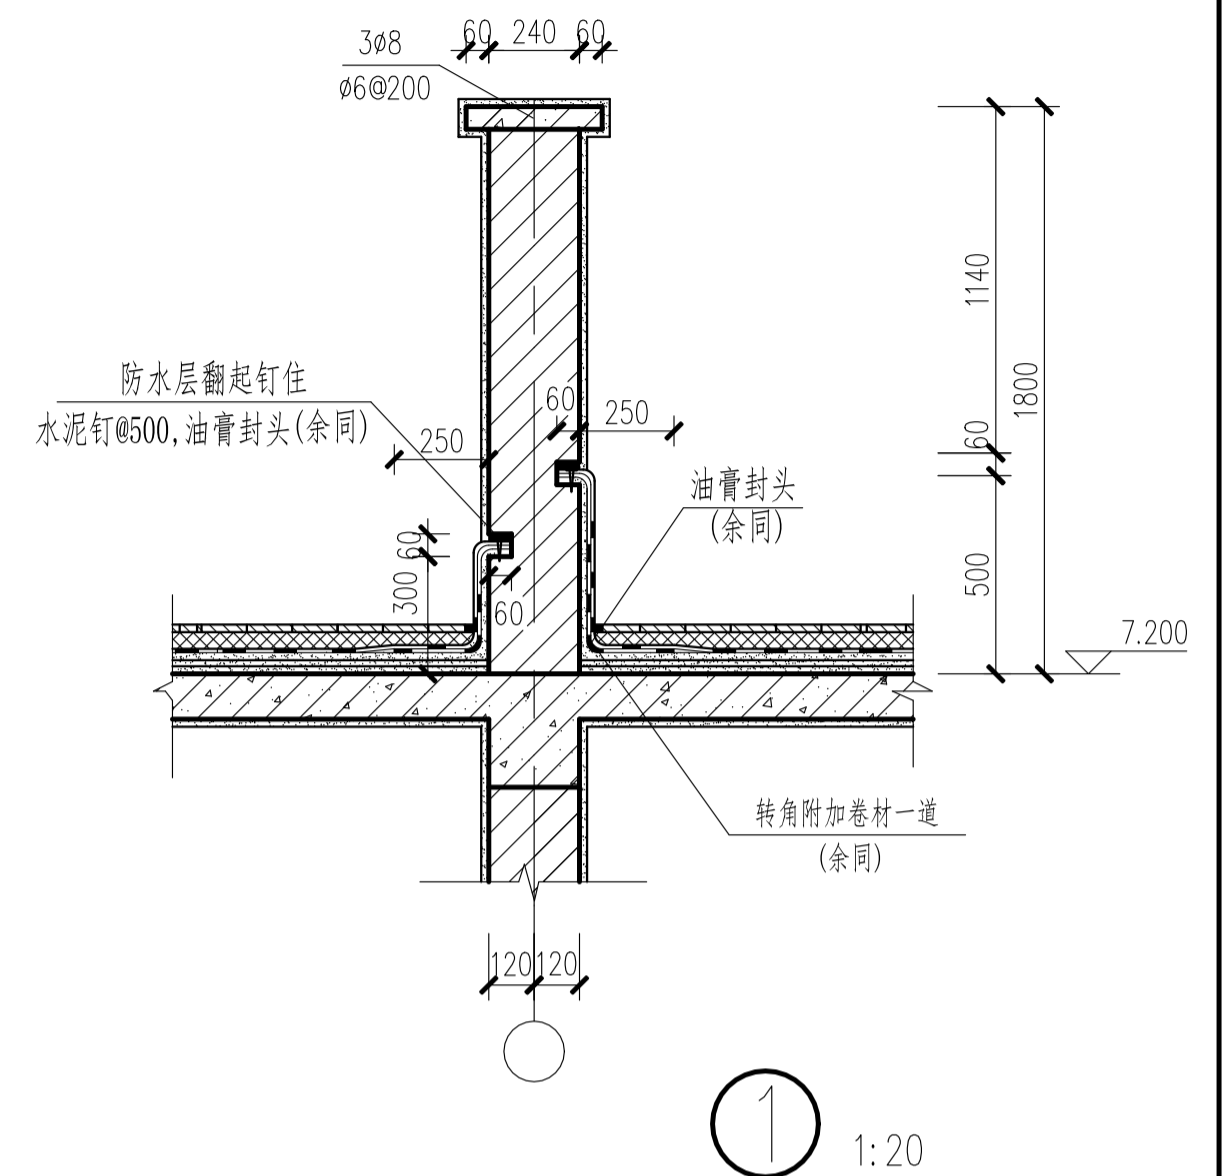

三层平面图		比例	1:100, 1:20
		图号	建施-03
制图	JZCAD001	2018建筑CAD国赛	