




屋顶平面图 1:100

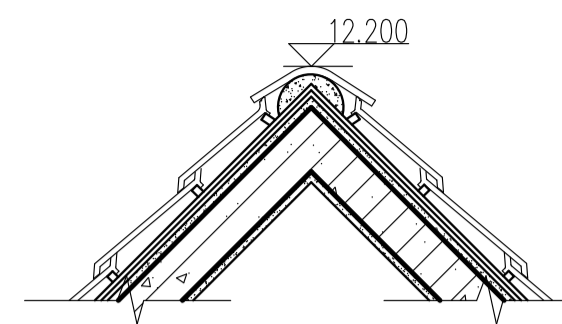

① 1:20

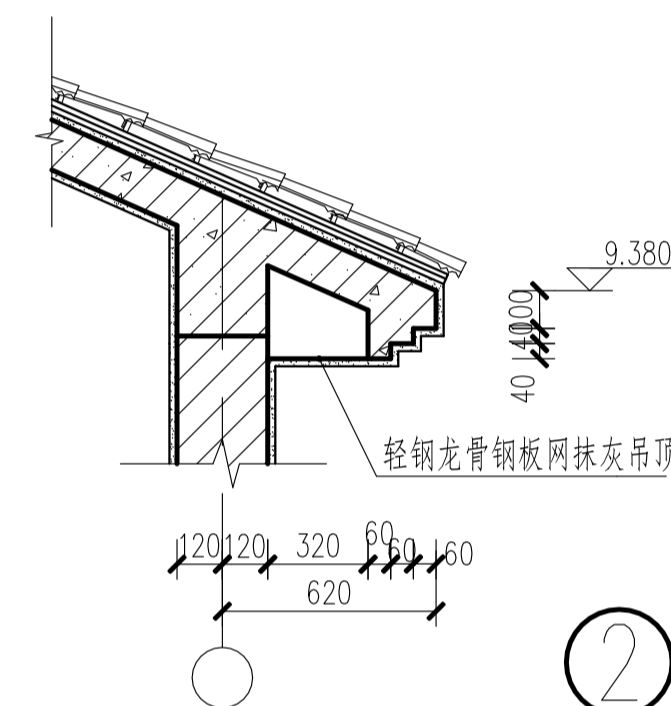

② 1:20

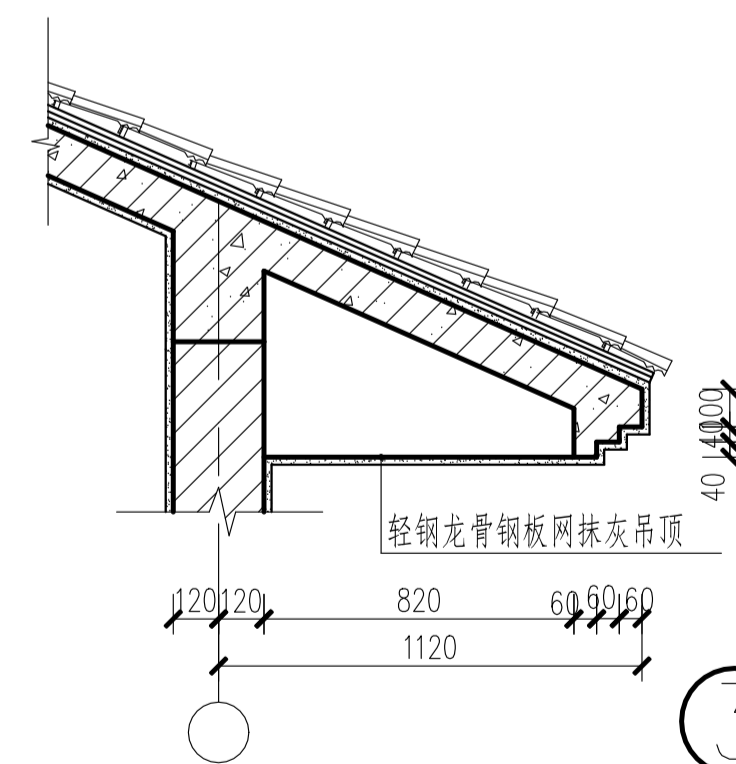

③ 1:20

屋顶平面图		比例	1:100, 1:20
		图号	建施-04
制图	JZCAD001	2018建筑CAD国赛	