



1-1剖面图 1:100

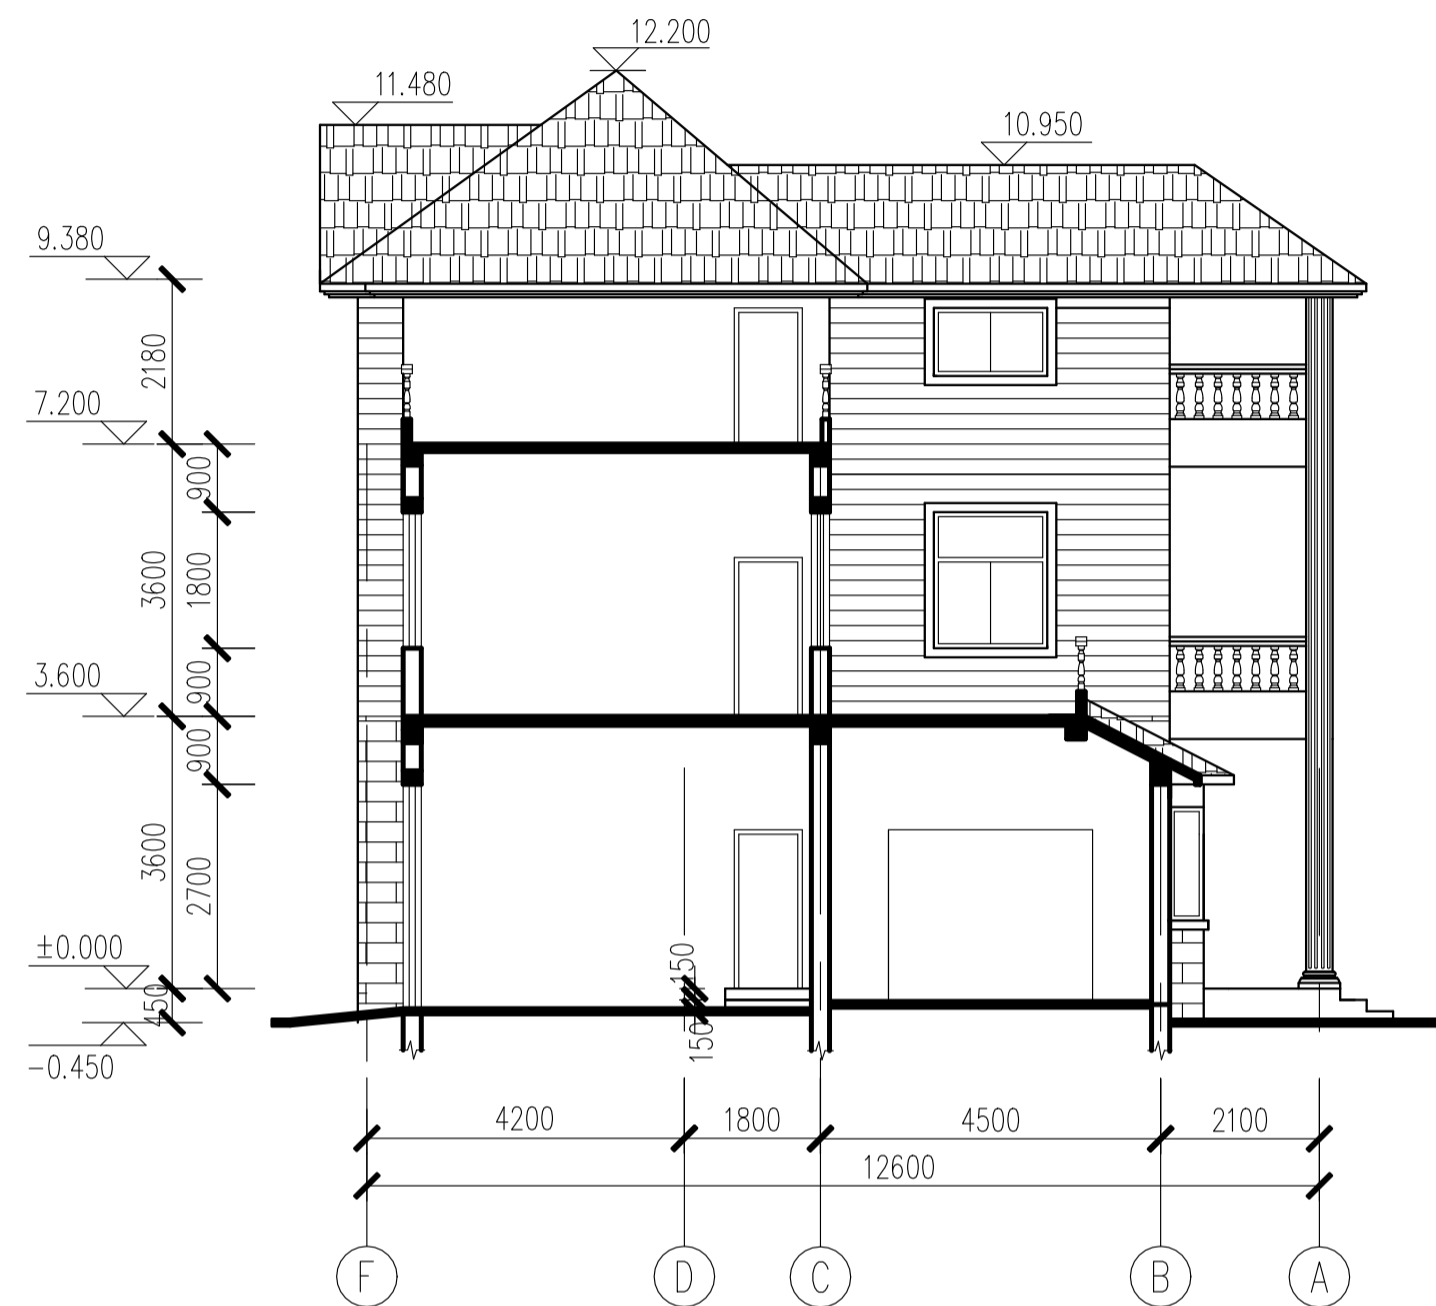

2-2剖面图 1:100

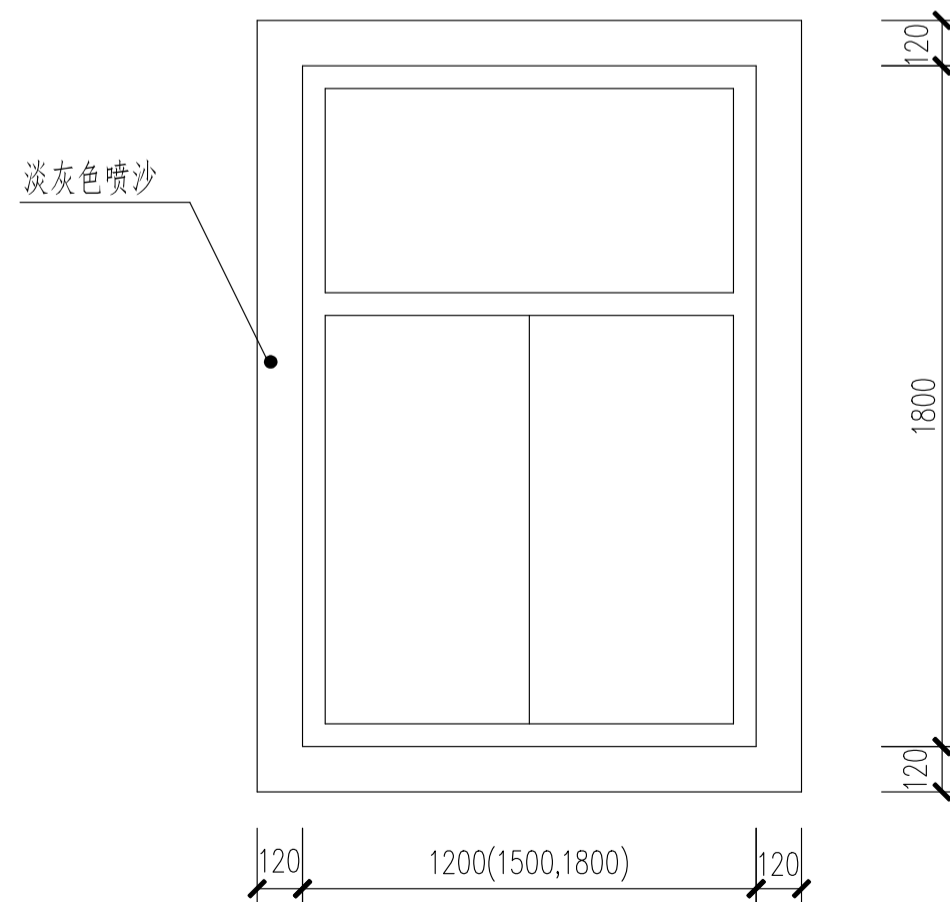

C1, C2, C3详图 1:20

剖面图		比例	1:100, 1:20
		图号	建施-06
制图	JZCAD001	2018建筑CAD国赛	